

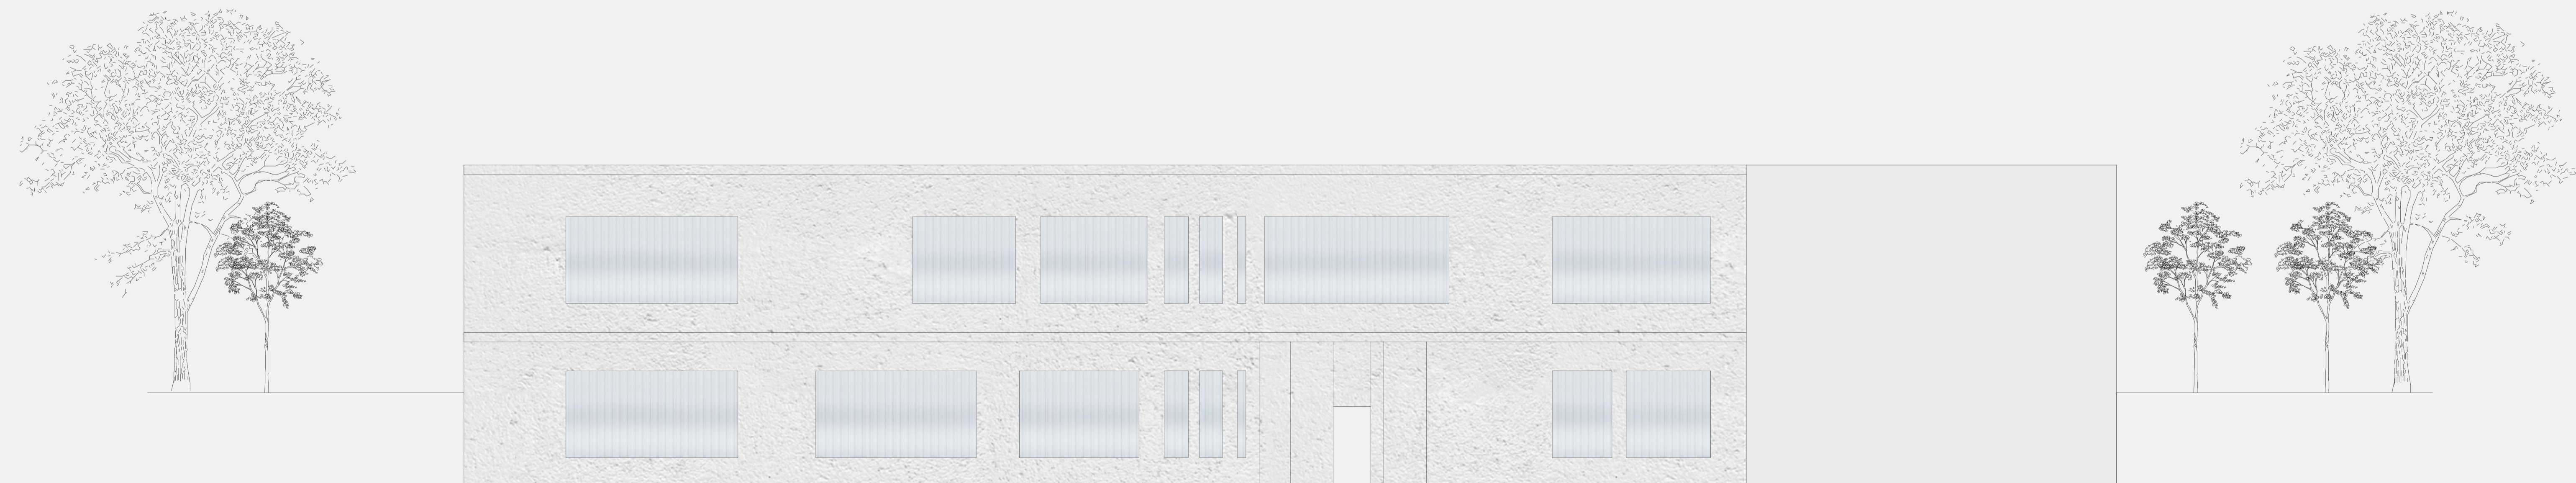
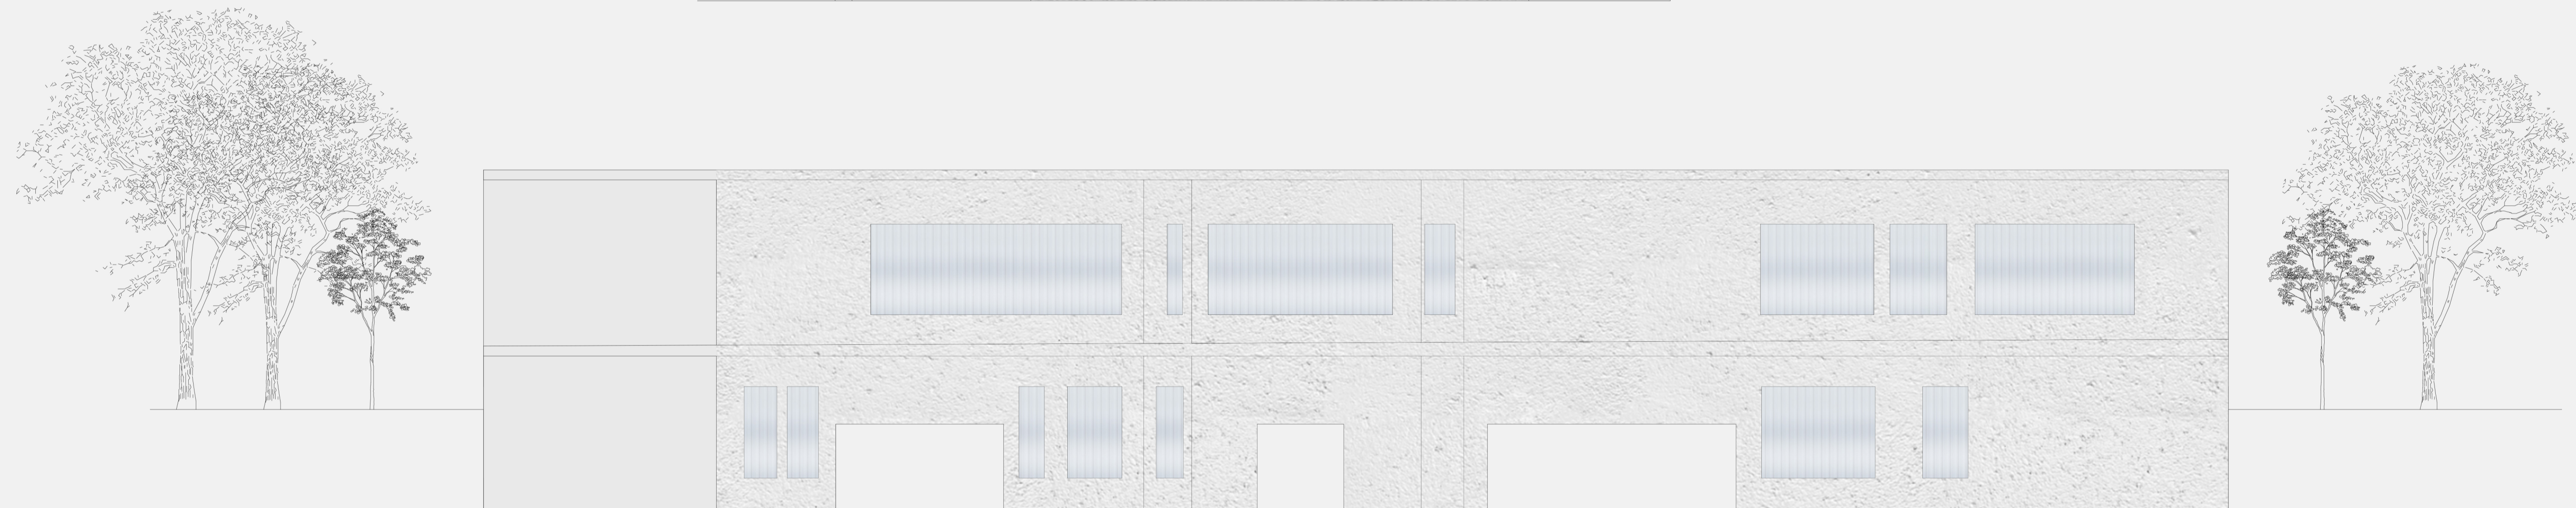
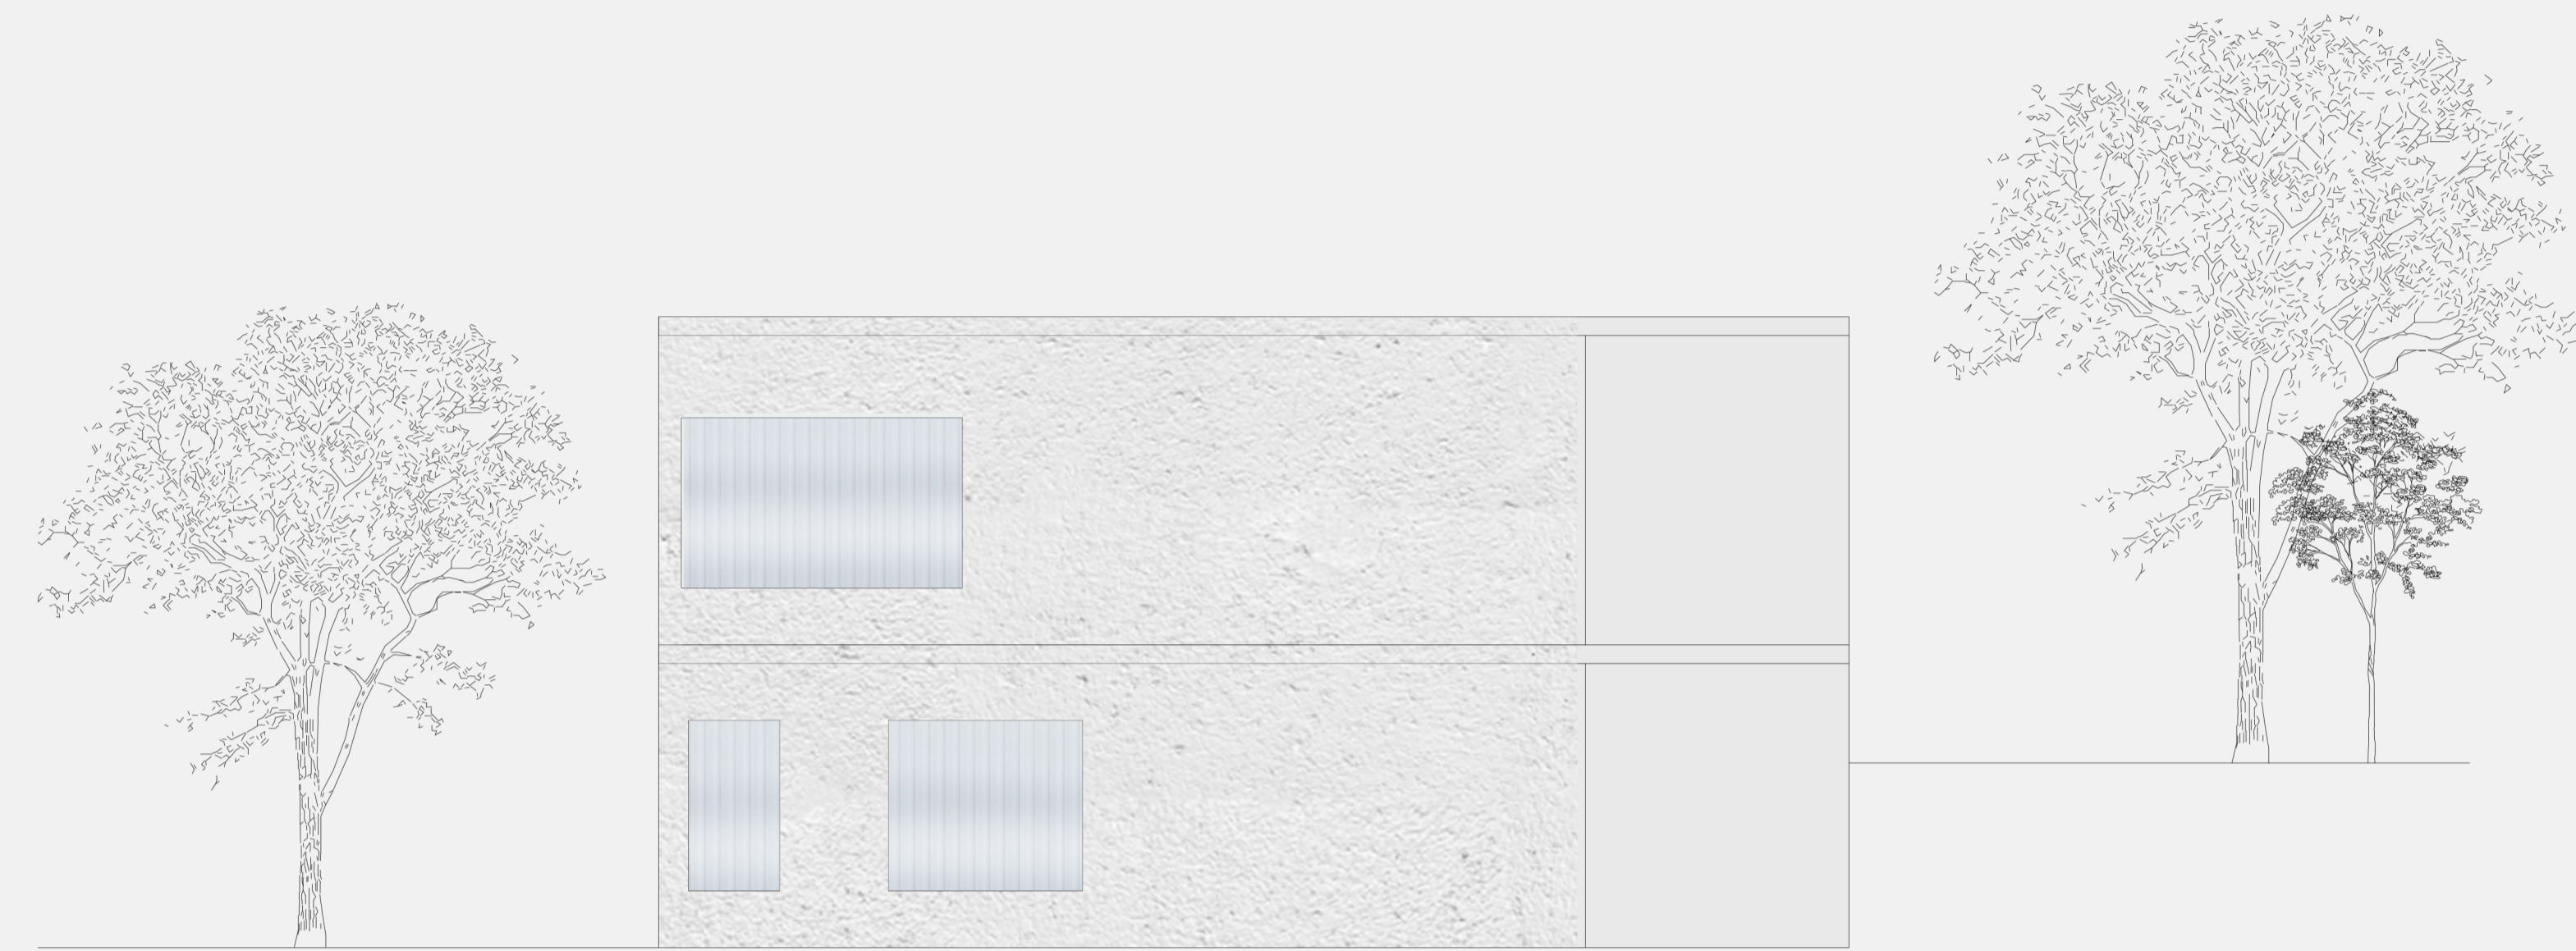


Site plan and site sections 1:200

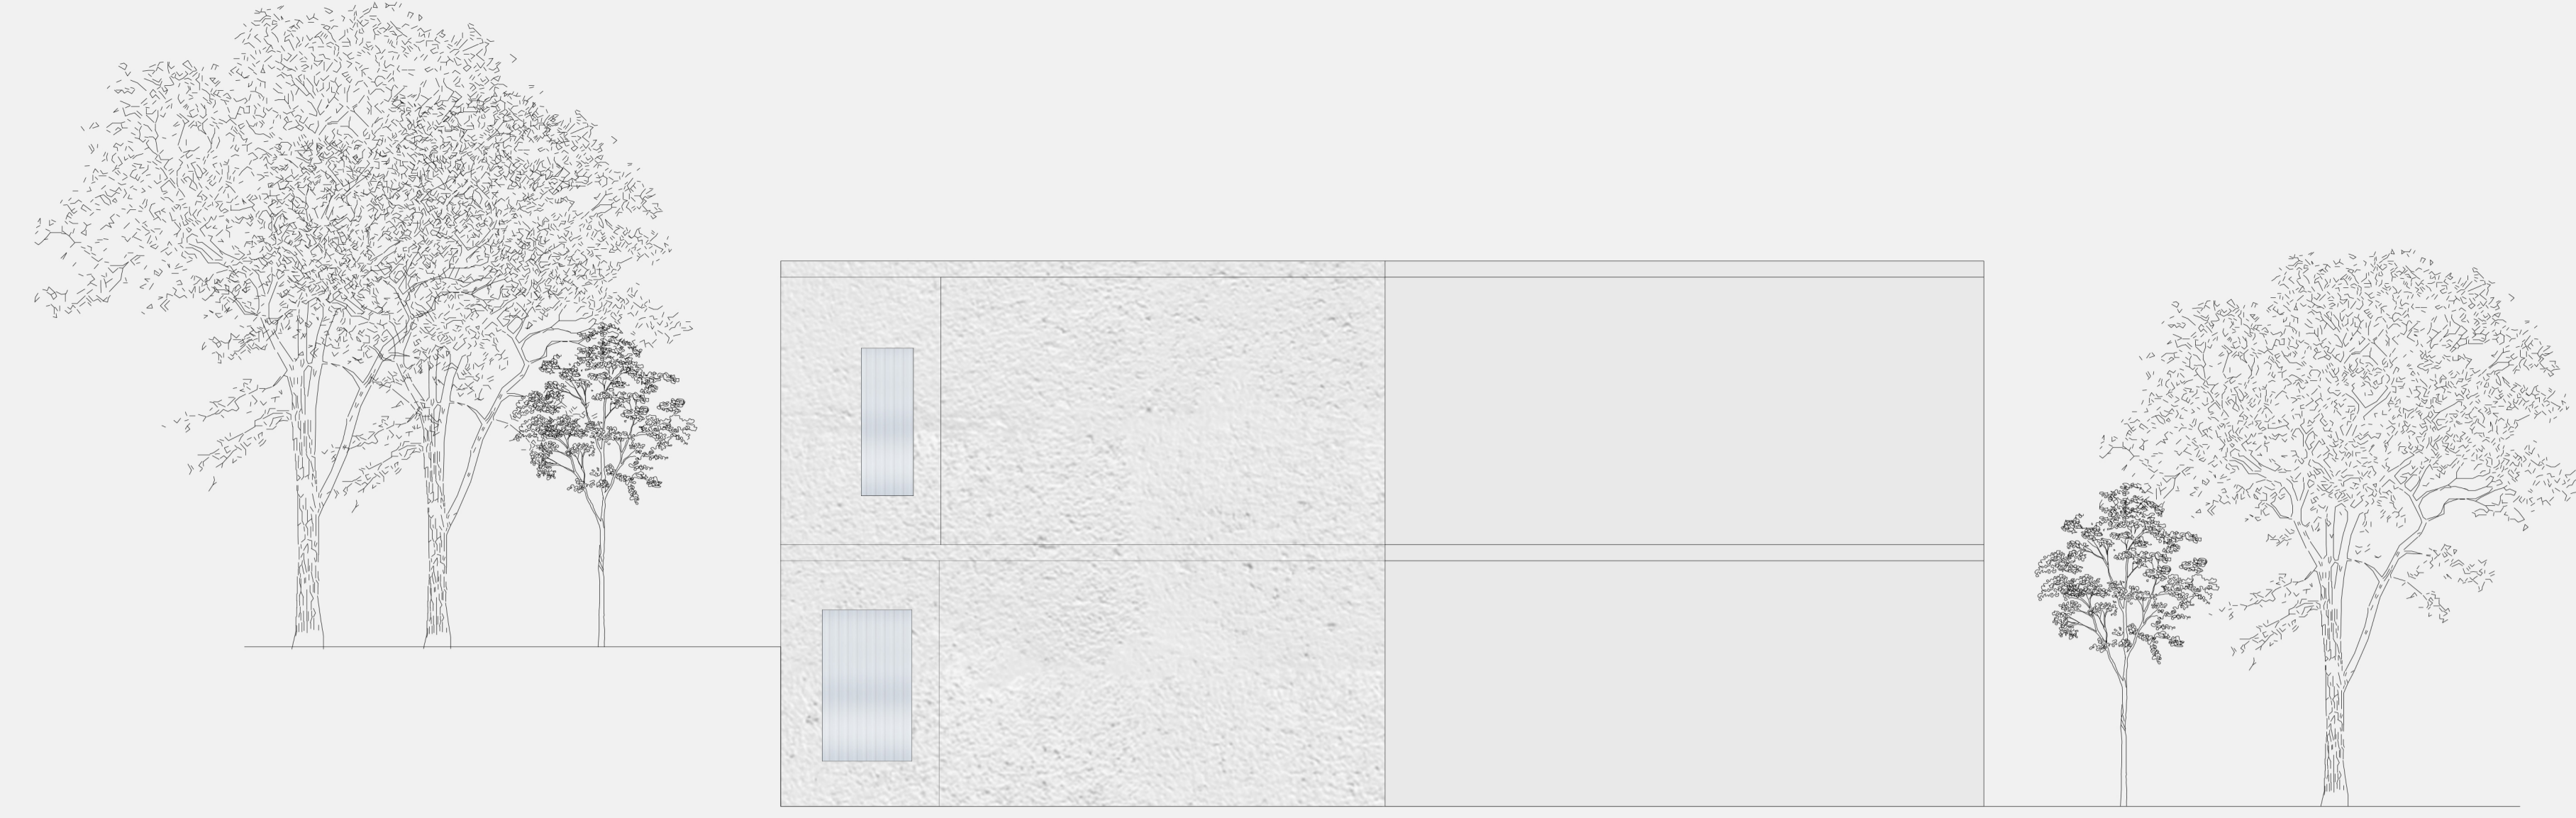

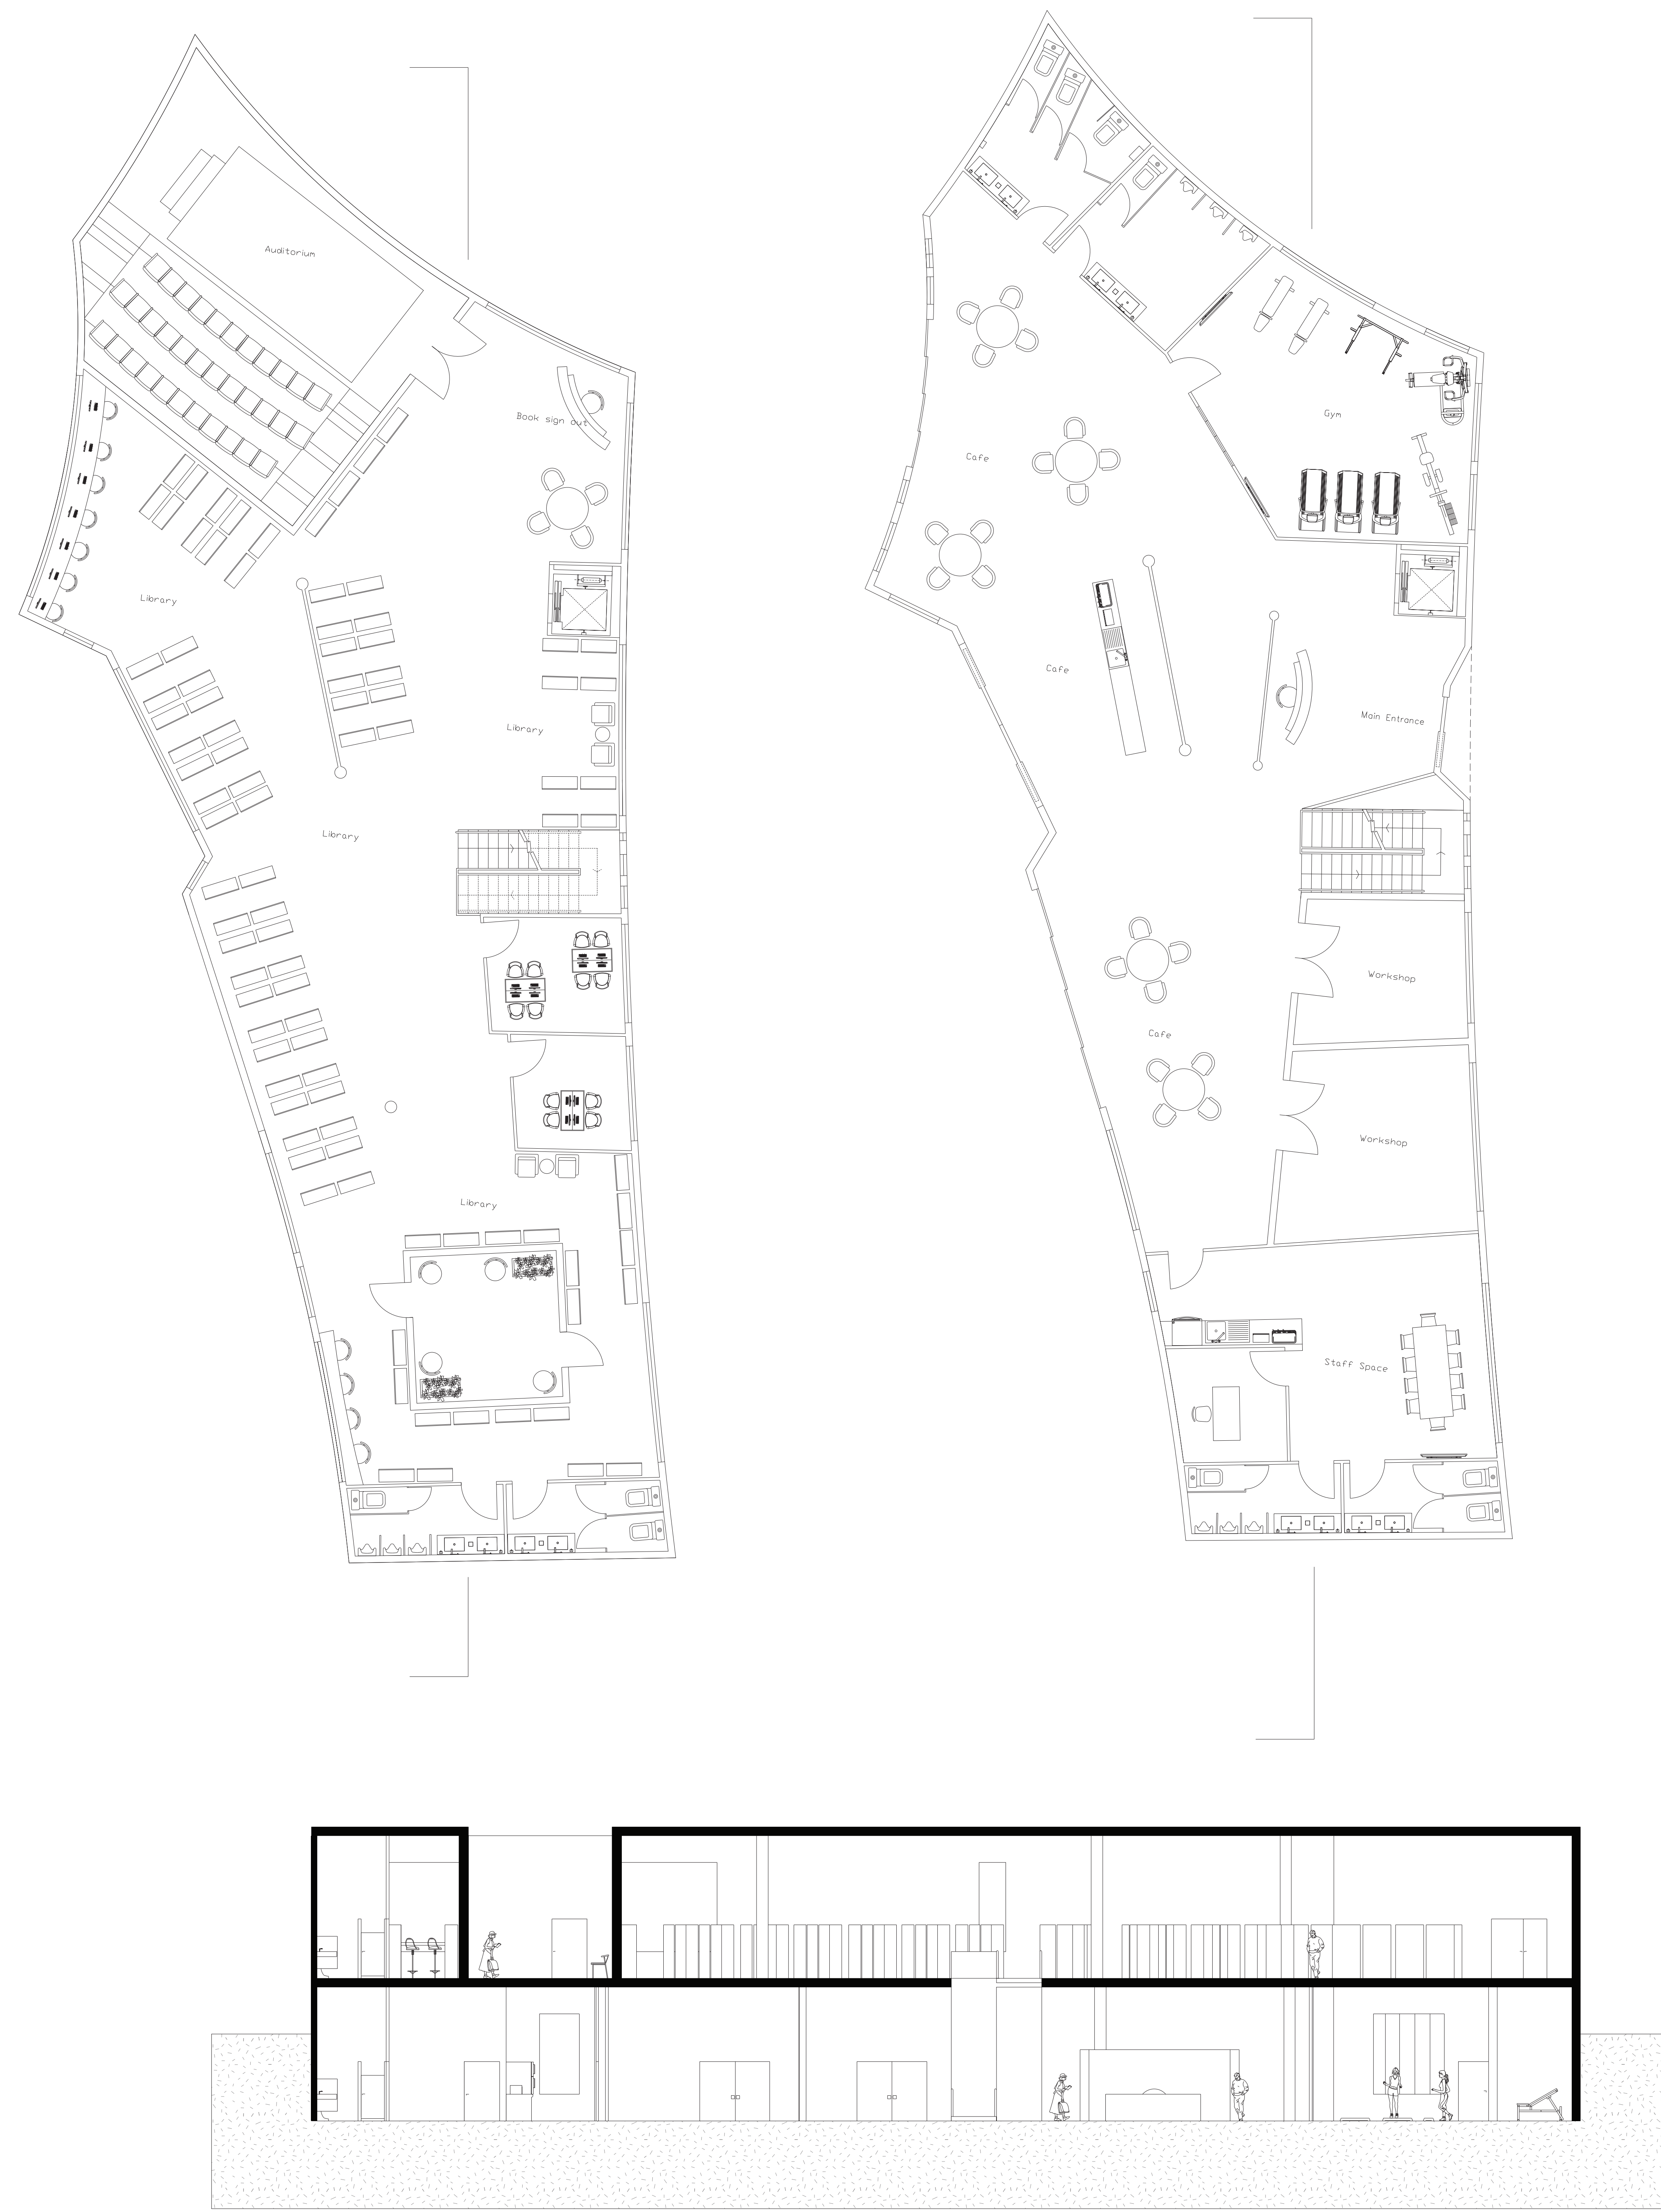

Floor plans and building section 1:100

Renders

